

# SUBDIVISION PLAT OF OAK RIDGE VILLAGE, UNIT-4A



BEING 2.3041 ACRES OF LAND OUT OF THAT PORTION OF THE LUDWIG REAPP SURVEY NO. 11, ABSTRACT NO. 3931, NEW CITY BLOCK 13732, CITY OF SAN ANTONIO, BEAR COUNTY, TEXAS.

NOTE:  
1. 18 SINGLE FAMILY RESIDENTIAL LOTS ESTABLISHED.

**DEVELOPER**  
MEMORE-THOUSAND OAKS, L.L.C.  
14607 SAN PEDRO AVENUE, SUITE 100  
SAN ANTONIO, TEXAS 78232  
TEL. NO. 12101-491-2555

| CURVE DATA |         |                           |
|------------|---------|---------------------------|
| NO.        | RADIUS  | DELTA TANGENT LENGTH      |
| 1          | 5.00'   | 91°39'21" 5.15' 8.00'     |
| 2          | 100.00' | 44°18'40" 81.44' 154.68'  |
| 3          | 250.00' | 47°18'40" 101.80' 193.34' |

**LEGEND:**  
 EXIST. TELEPHONE  
 EXIST. CABLE TELEVISION  
 EXIST. EASEMENT  
 EXIST. RIGHT OF WAY  
 R.O.W.  
 H.C.O.  
 B.L.C.  
 B.L.C. WITHIN  
 EASEMENT

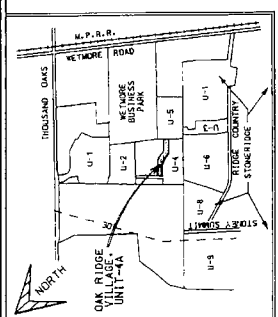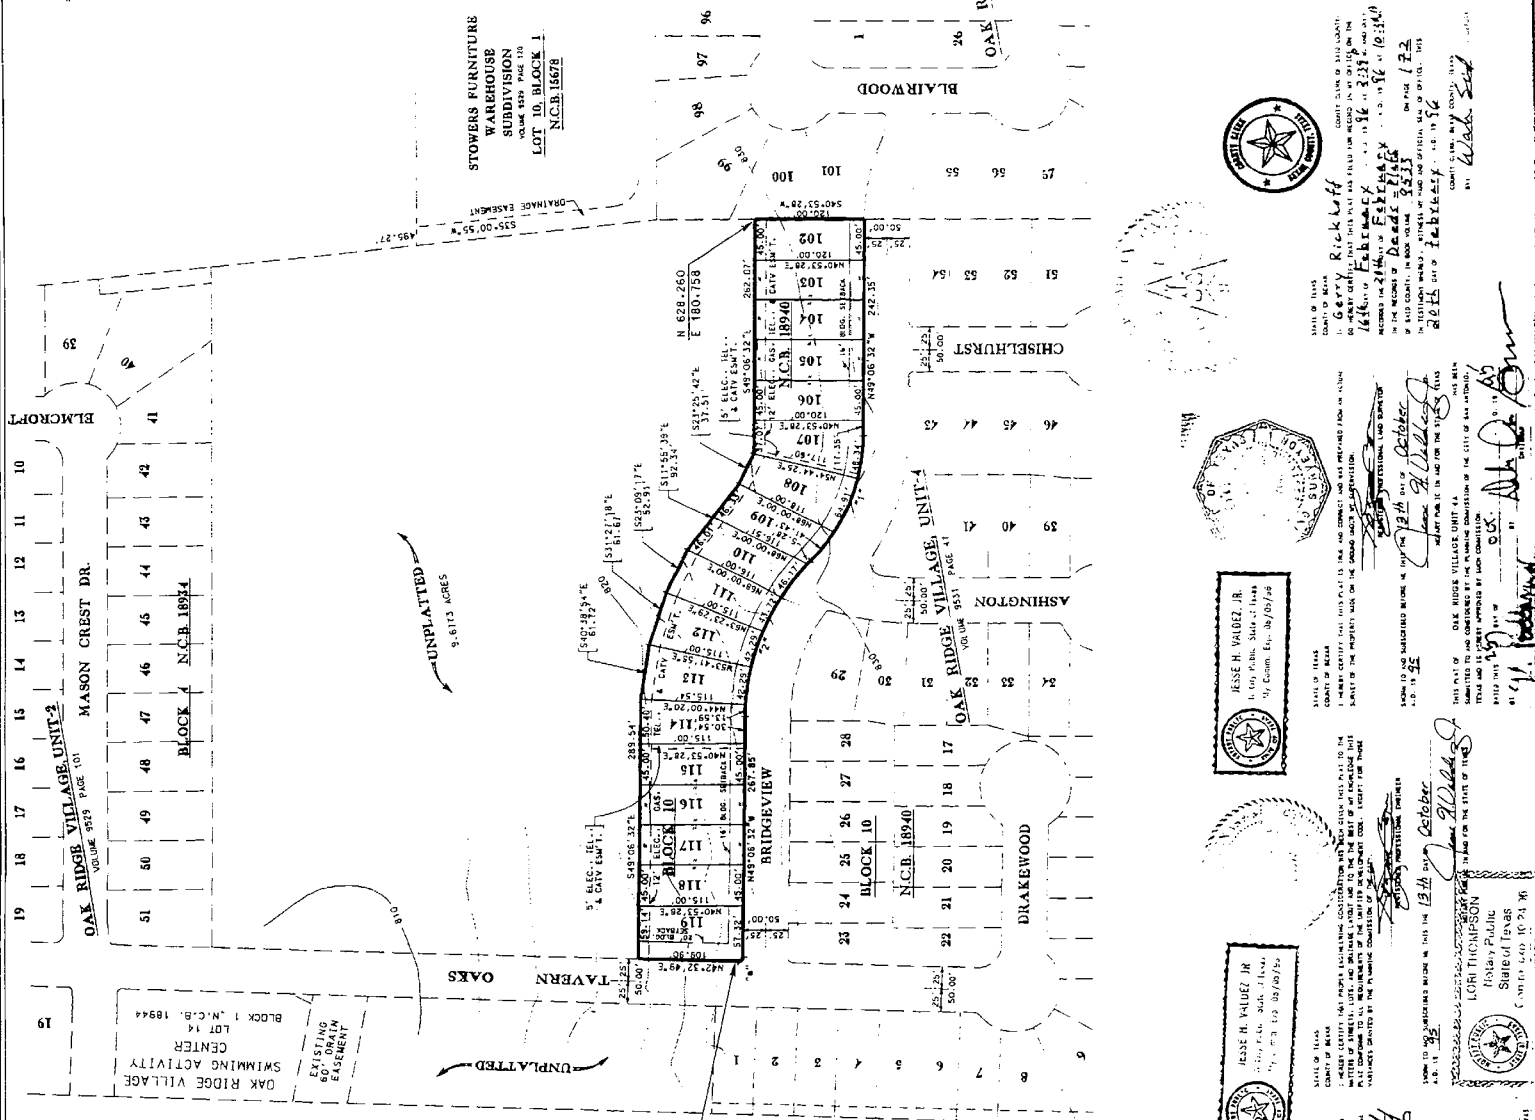


**LOCATION MAP**  
 NORTH  
 SCALE: 1"=100'







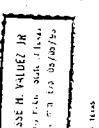




Book 095033  
 Page 0079  
 96-002721

Recorded by  
 19799  
 125.00  
 5.00  
 Doc/Map 1 96-002721  
 Deputy Jane Hernandez

FILED FOR RECORD IN  
 BEXAR COUNTY, TEXAS  
 ON Feb 16 1996  
 At 2:37pm



